

**Cambridgeshire County Council
North Street, Burwell
(Temporary Prohibition Of Through Traffic)
Order 2026-20930**

NOTICE is given that Cambridgeshire County Council intends to make an Order pursuant to the Road Traffic Regulation Act 1984, as amended by the Road Traffic (Temporary Restrictions) Act 1991, the effect of which is to stop any vehicle from proceeding along North Street, Burwell as lies between Silver Street and Toyse Lane.

Access will be maintained to properties affected by this order.

The alternative route for vehicles is via Toyse Lane; Silver Street; North Street and vice versa.


The proposed Order is necessary to facilitate chamber, cover, frame repairs and associated works which are being carried out on or near this highway.

It is anticipated that these works will take place between 19 October and 21 October 2026, when the restriction is expected to be in operation.

The Order will remain in force for a maximum period of 18 months from the date it comes into effect to permit the works and any associated contingencies including delays or phased delivery of the works.

The Order shall not apply to any persons lawfully engaged in connection with any works for which it is made, any member of the Police Force, Fire and Rescue Service, Ambulance Service, a vehicle being used by Special Forces during the execution of their duties or to any person acting with the permission or upon the direction of a Police Officer in uniform.

**Graeme Kane, Executive Director, Place and Sustainability, New Shire Hall,
Emery Crescent, Enterprise Campus, Alconbury Weald, Huntingdon, PE28 4YE**

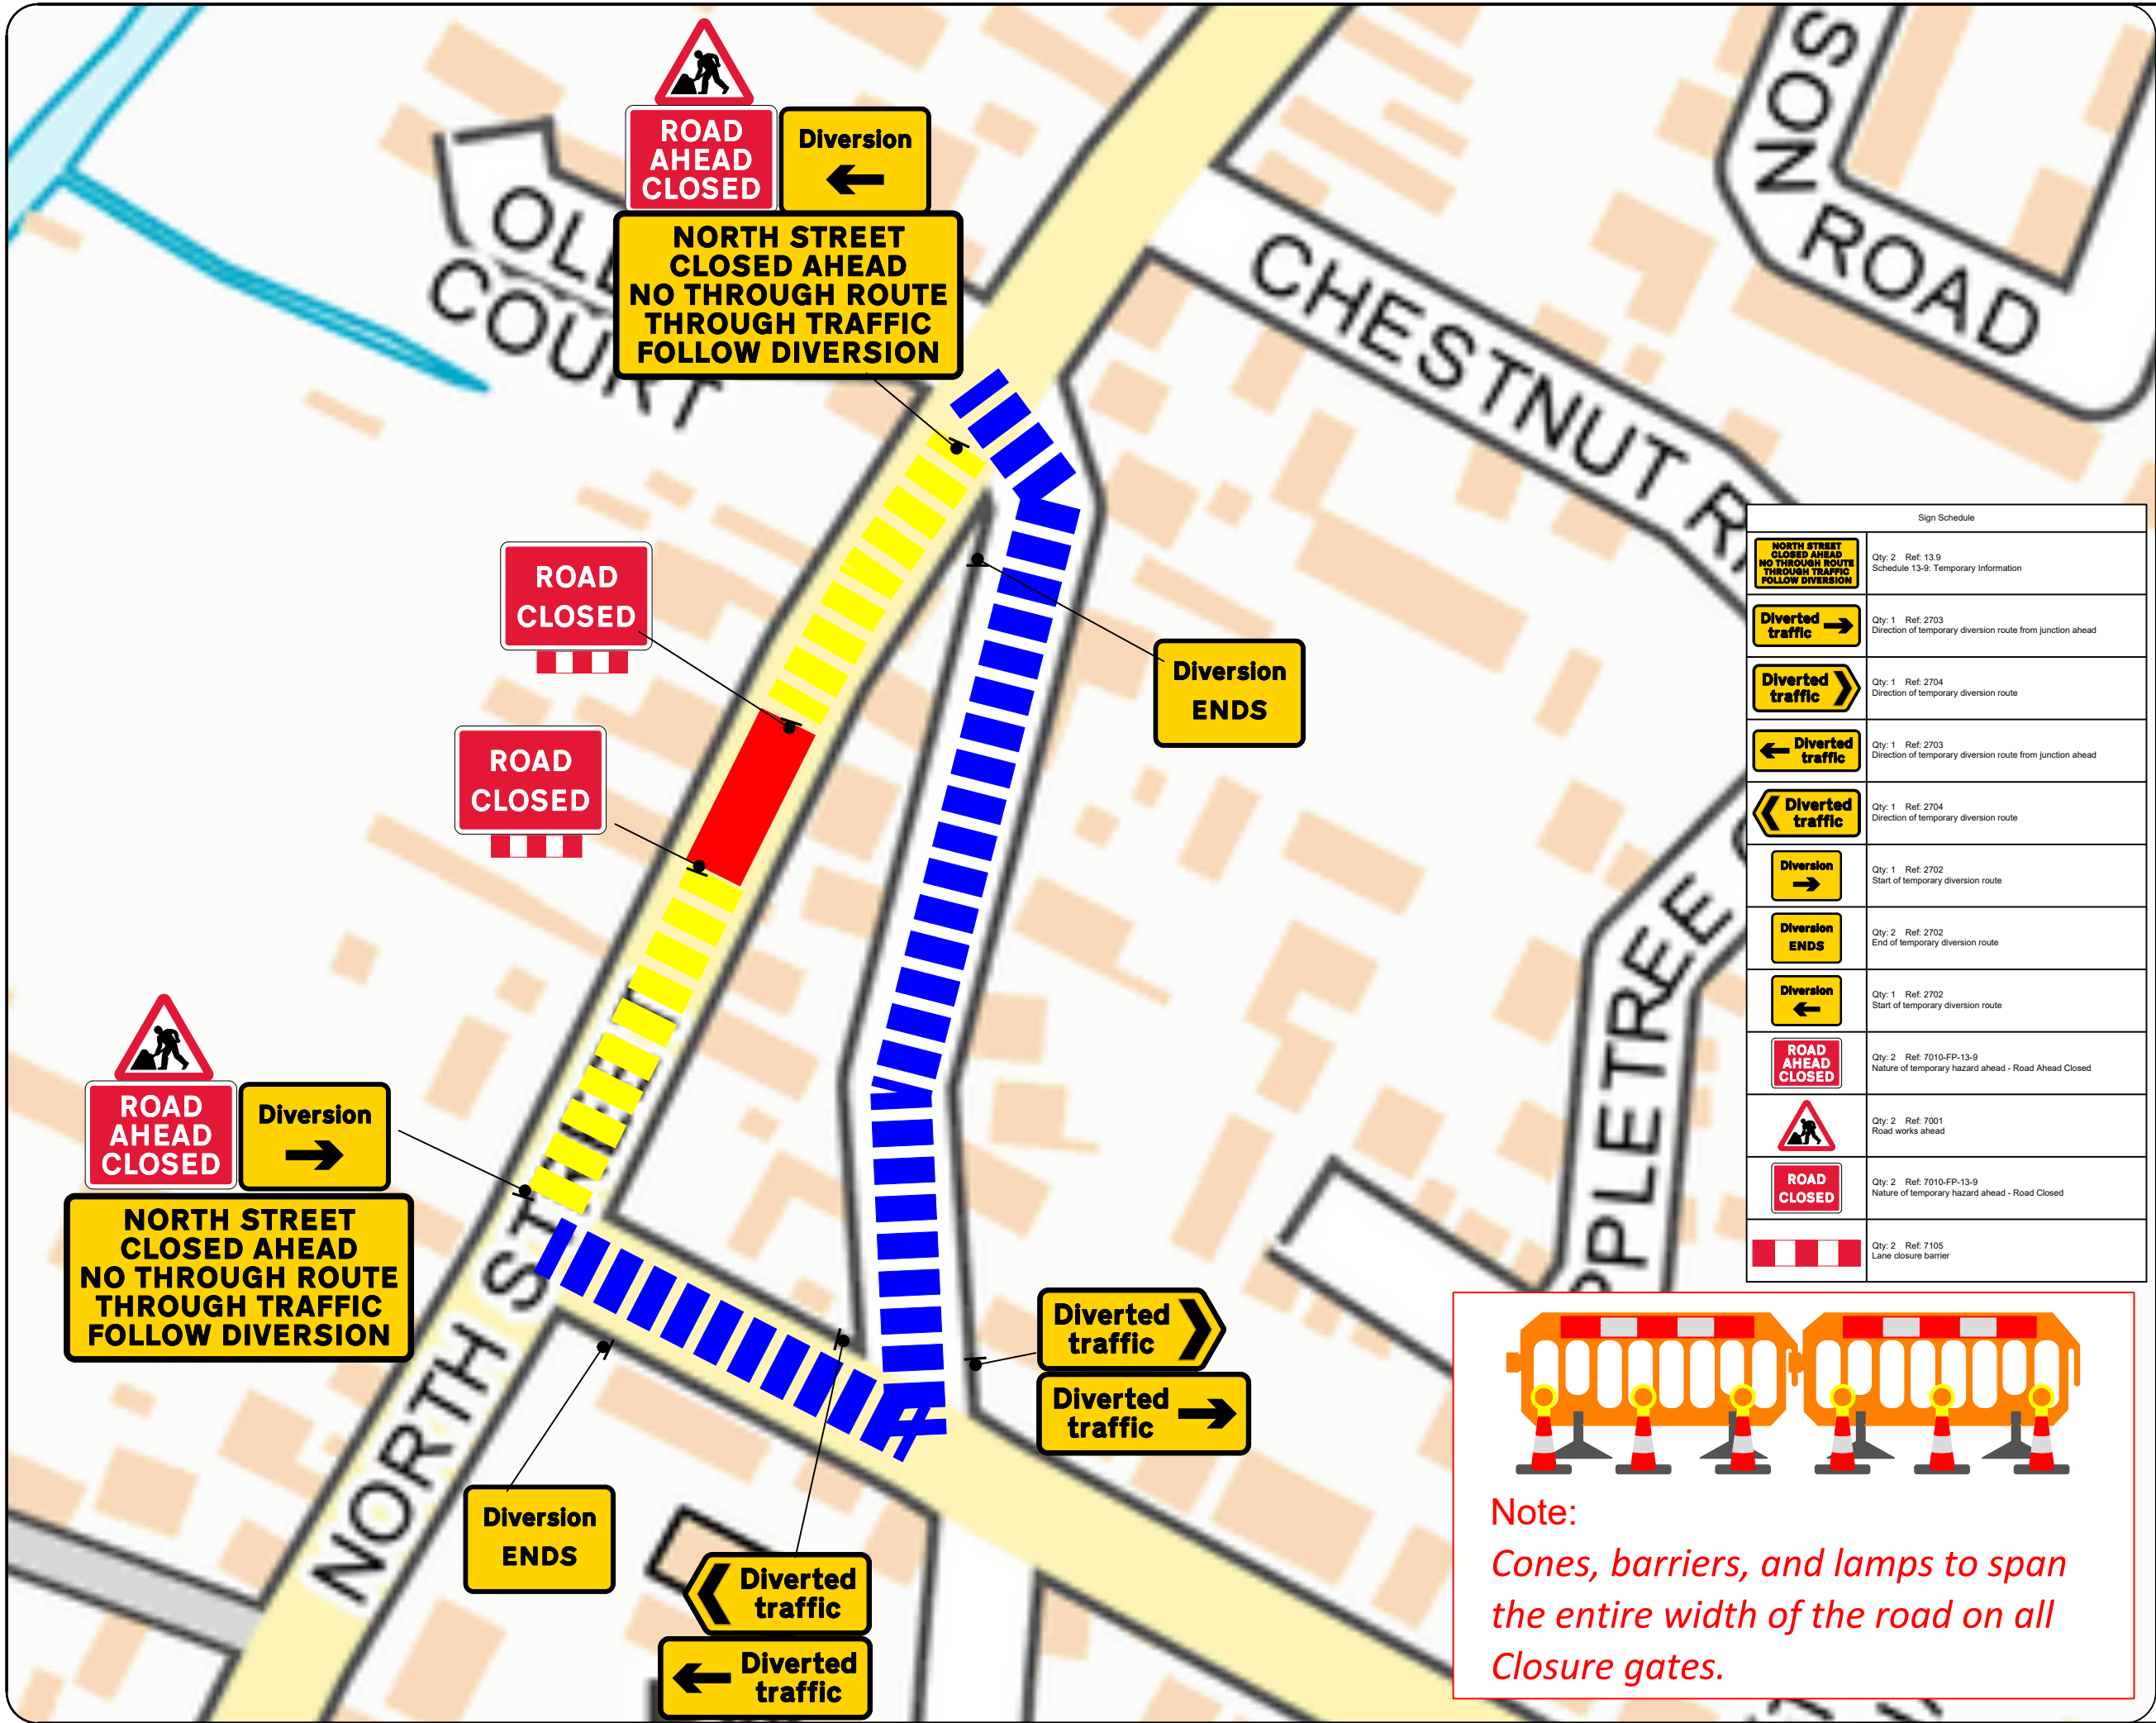

Notes:

A. Do not scale from this drawing.
B. All traffic management must comply with Traffic Signs Manual: Chapter 8 (latest edition) and Safety at Street Works and Road Works: A Code of Practice (Red Book).
C. All road markings and signage must conform to the Traffic Signs Regulations and General Directions 2016 (including subsequent amendments).
D. Signage locations shown are indicative only. Final placement must be determined on site by a competent operative, taking account of prevailing conditions and safety requirements.

KEY

- Sign
- Traffic Cone
- Road Closure
- Access Only
- Diversion Route

Diversion Route:
SILVER STREET> TOYSE LANE & Vice versa

Sign Schedule	
	Qty: 2 Ref: 13.9 Schedule 13-9: Temporary Information
	Qty: 1 Ref: 2703 Direction of temporary diversion route from junction ahead
	Qty: 1 Ref: 2704 Direction of temporary diversion route
	Qty: 1 Ref: 2703 Direction of temporary diversion route from junction ahead
	Qty: 1 Ref: 2704 Direction of temporary diversion route
	Qty: 1 Ref: 2702 Start of temporary diversion route
	Qty: 2 Ref: 2702 End of temporary diversion route
	Qty: 1 Ref: 2702 Start of temporary diversion route
	Qty: 2 Ref: 7010-FP-13-9 Nature of temporary hazard ahead - Road Ahead Closed
	Qty: 2 Ref: 7001 Road works ahead
	Qty: 2 Ref: 7010-FP-13-9 Nature of temporary hazard ahead - Road Closed
	Qty: 2 Ref: 7105 Lane closure barrier

6	Initial Issue	CE	02/06/26
REV:	DESCRIPTION:	BY:	DATE:
STATUS: FOR APPROVAL			

The Lion Barn
Maitland Road
Needham Market
Suffolk
01449 490865

tbft
Traffic

CLIENT:

love every drop
anglianwater

SITE: NORTH STREET,
BURWELL, CB25 0BB

TITLE: Road Closure
and Diversion

SCALE AT A3:	DATE:	DRAWN:	CHECKED:
AS SHOWN	02/06/26	CE	LM
TRAFFIC SENSITIVE:	DRAWING NO:	REVISION:	
n/a	#267522	-	

Note:
Cones, barriers, and lamps to span the entire width of the road on all Closure gates.